

OWNER'S CERTIFICATION

We (I) hereby certify that We (I) are the owners of the property shown hereon as evidenced in Book 4543, Page 804, Register's Office, Davidson County, Tennessee, and adopt the plan of horizontal property regime shown.

Name: Harpeth Glenn Corp. By: [Signature]

METROPOLITAN PLANNING COMMISSION APPROVAL

Approved for record in Register's Office for Davidson County, not a subdivision but a Plat of Apartments in a horizontal property regime for reference.

By: [Signature] Secretary Date: 2-9-77

RECORD

Recorded February 11th 1977 Book 5050 Page 45 in the Register's Office of Davidson County, Tennessee.

ENGINEER'S CERTIFICATION

To the best of my knowledge and belief, I certify that this is a plat of a horizontal property regime in the building known as Harpeth Trace High Rise, located on State Highway 100 in the 35th Councilmanic District, Davidson County, Tennessee, situated on land described in the deed to Harpeth Glenn Corporation from David L. Pallas, et al., and recorded in Book 4049, Page 804, of the Register's Office of Davidson County, Tennessee, and that the said plat truly represents the proposed common areas and proposed condominium apartment areas (divided) of the building as derived from the plans and specifications for the project prepared by Bernard L. Weinstein and Associates, Nashville, Tennessee, dated January 11, 1974.


This plat is filed pursuant to Section 64-2707 of the Tennessee Code Annotated.

By: [Signature] BARGE, WAGGONER, SUMNER & CANNON, INC.


Tenn. Reg. No. 172




NUMBER 77-28-U

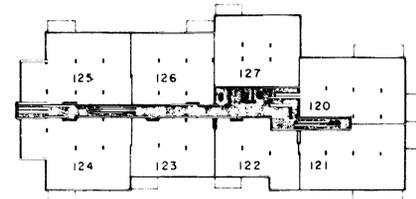


SECOND FLOOR

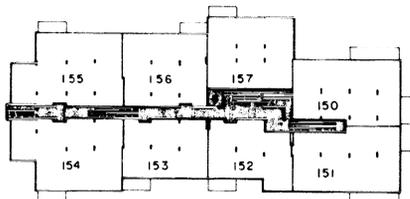


FIFTH FLOOR

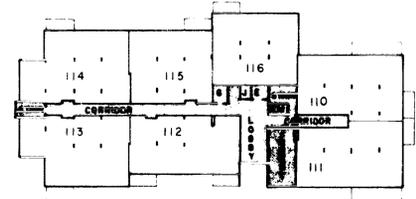


FIRST FLOOR

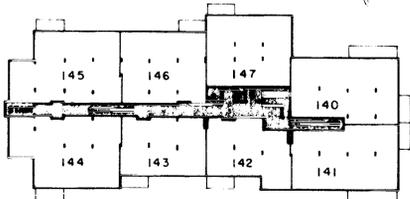

FOURTH FLOOR

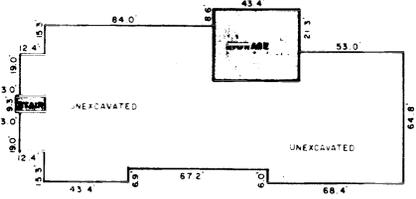


GROUND FLOOR Scale 1" = 50' (TYPICAL)

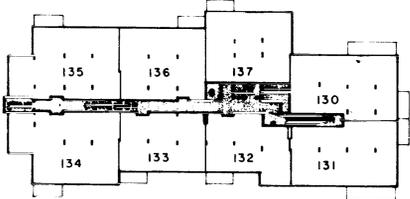

THIRD FLOOR

FLOOR PLAN LEGEND

- UNIT No. & TAX
- PROPERTY PARCEL No. 110
- PERTAINS TO PROPERTY MAP No. 143-3-D
- COMMON AREA LEGEND
- GARBAGE ROOM G
- JANITOR FLOOR STORAGE ROOM J
- ELEVATOR E
- ELEVATOR MECHANICAL ROOM EM

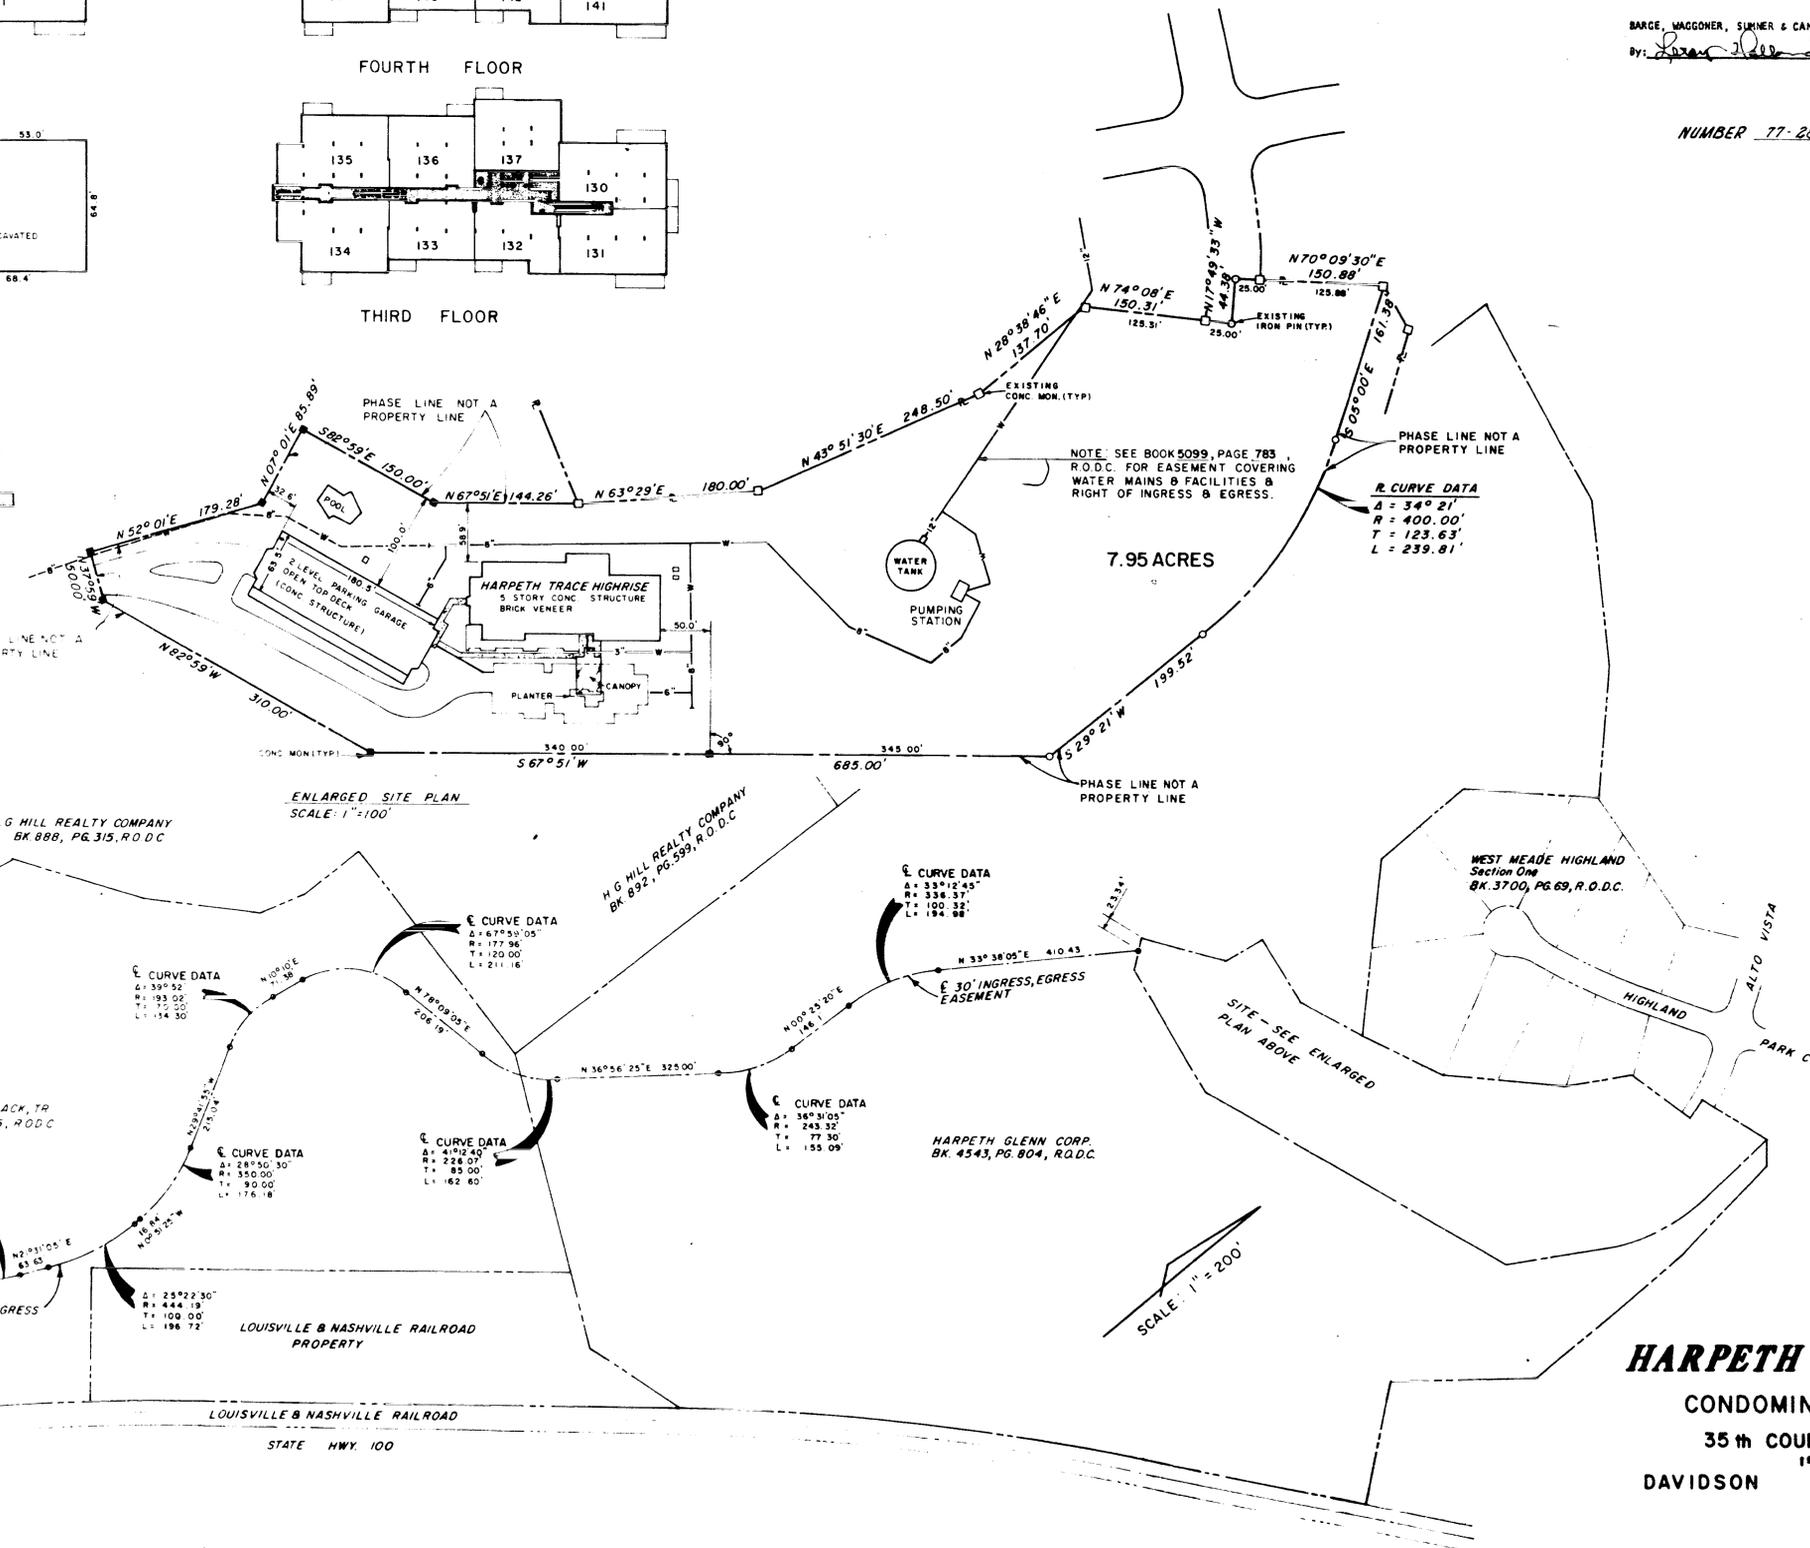

ENLARGED SITE PLAN SCALE: 1" = 100'

SCALE: 1" = 200'

HARPETH TRACE HIGHRISE CONDOMINIUM APARTMENTS 35th COUNCILMANIC DISTRICT 1st CIVIL DISTRICT DAVIDSON COUNTY, TENNESSEE